


# VISTA FRONTALE


Scala 1:50 - dimensioni in cm

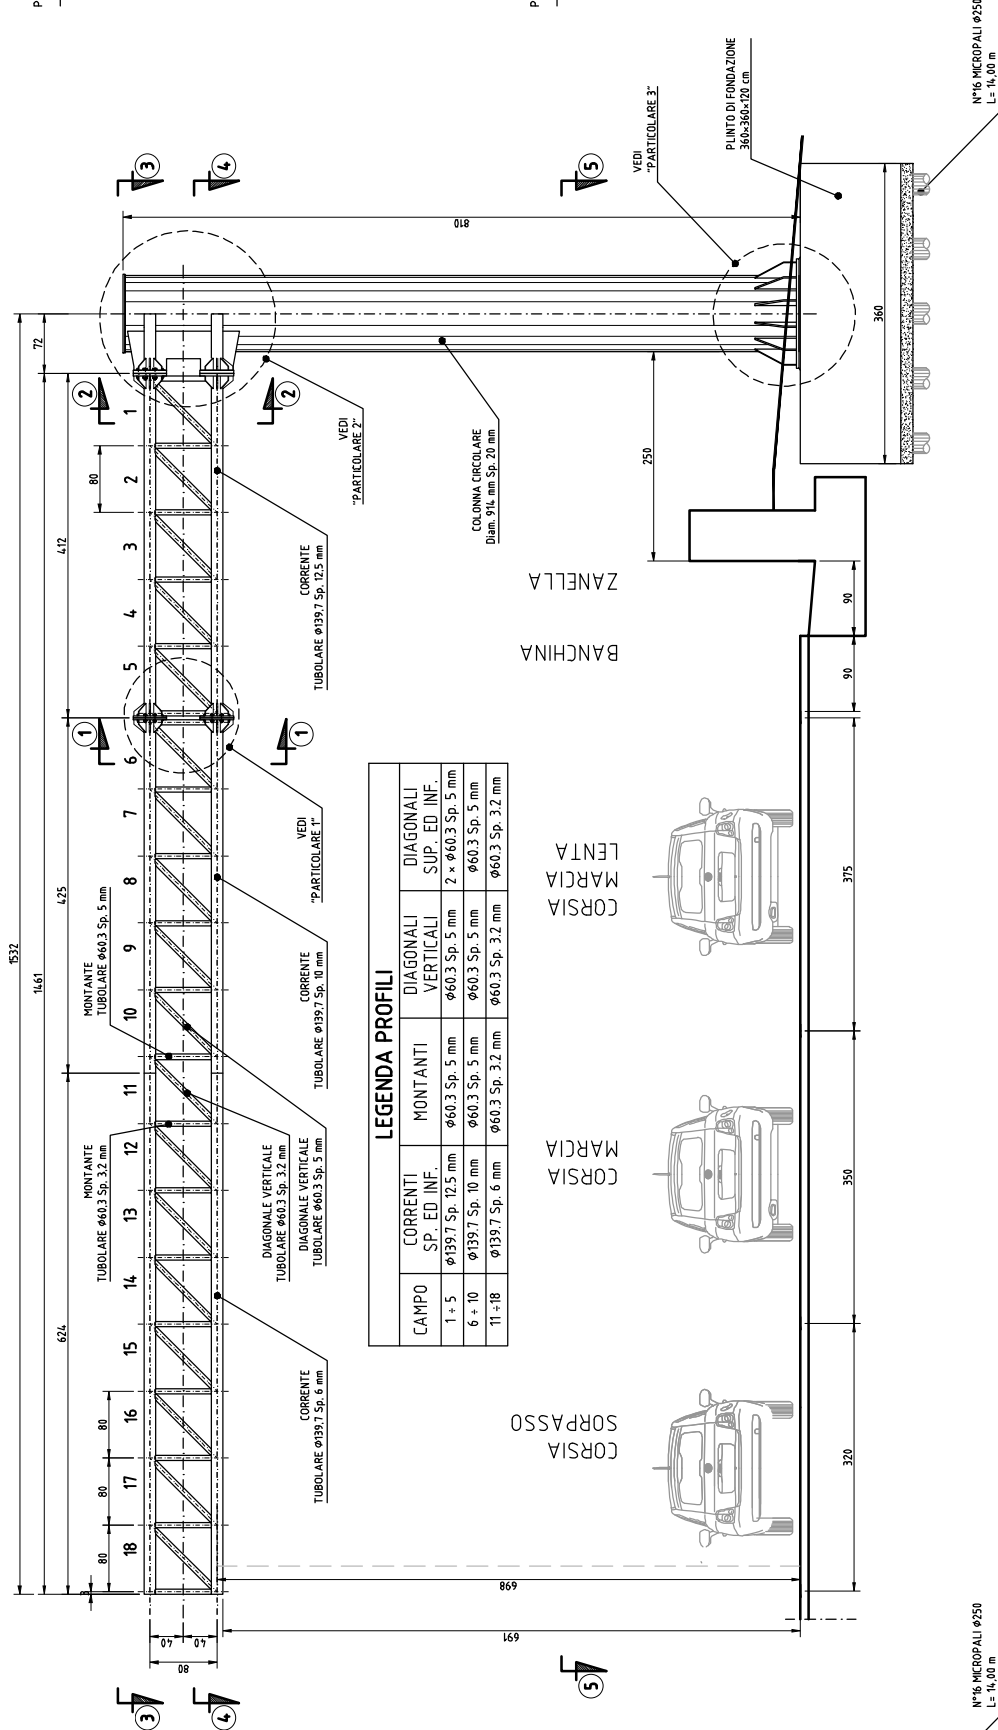

LEGENDA PROFILI			
CAMPO	CORRENTI SP. ED. INF.	MONTANTI	DIAGONALI VERTICALI
1 + 5	Ø139.7 Sp. 12.5 mm	Ø60.3 Sp. 5 mm	2 x Ø60.3 Sp. 5 mm
6 + 10	Ø139.7 Sp. 10 mm	Ø60.3 Sp. 5 mm	Ø60.3 Sp. 5 mm
11 + 18	Ø139.7 Sp. 6 mm	Ø60.3 Sp. 3.2 mm	Ø60.3 Sp. 3.2 mm

## SEZIONE 1-1

Scala 1:25 - dimensioni in cm

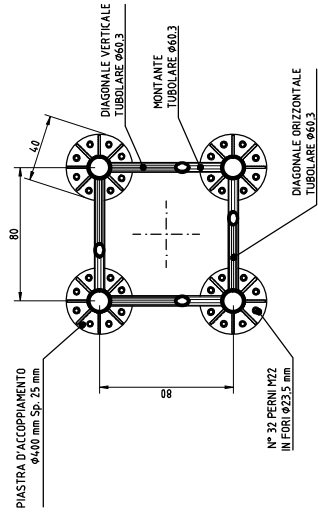

## SEZIONE 2-2

Scala 1:25 - dimensioni in cm

